



**Notes**

1. This drawing is to be read in conjunction with all relevant Engineers, Architects and Designers drawings.
2. This drawing must not be scaled. For all dimensions, levels and setting out information see Architects drawings.
3. All workmanship and method of construction should comply with all relevant Codes of Practice, British Standards, the current edition of the Building Regulations and good building practice.

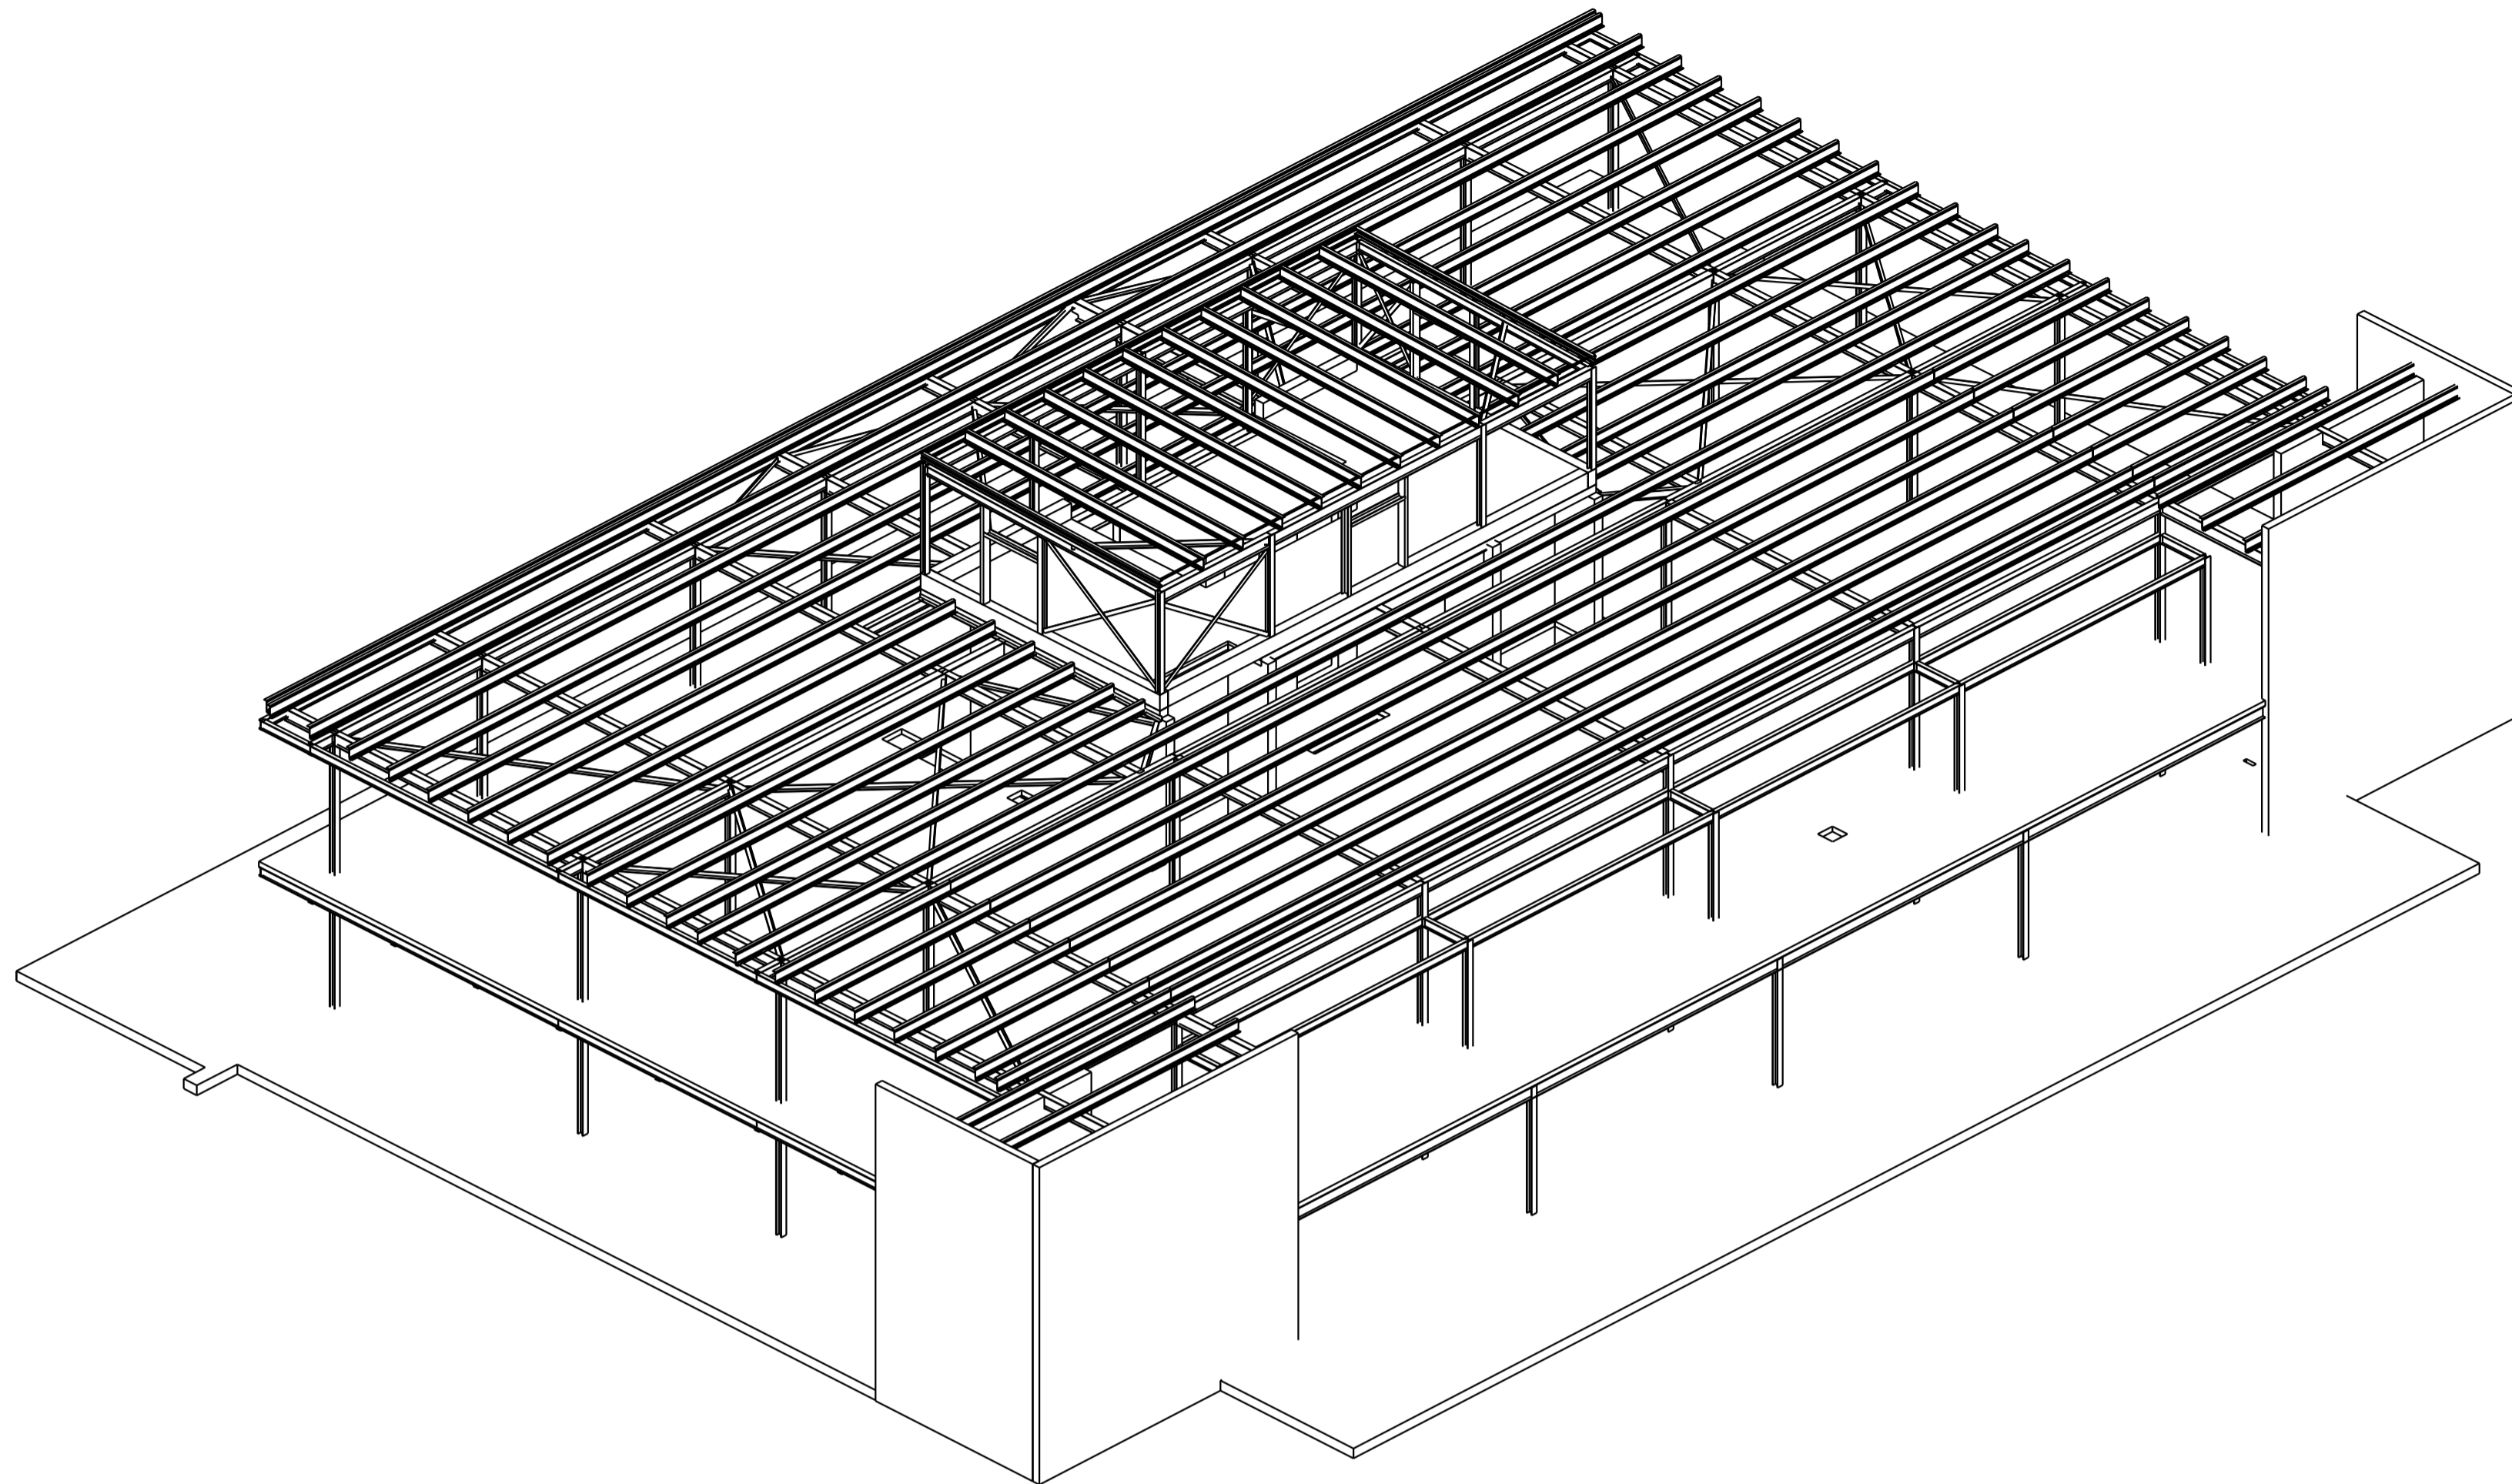

**3-D Isometric View ~ Showing Concrete Interfaces**  
Scale : NTS

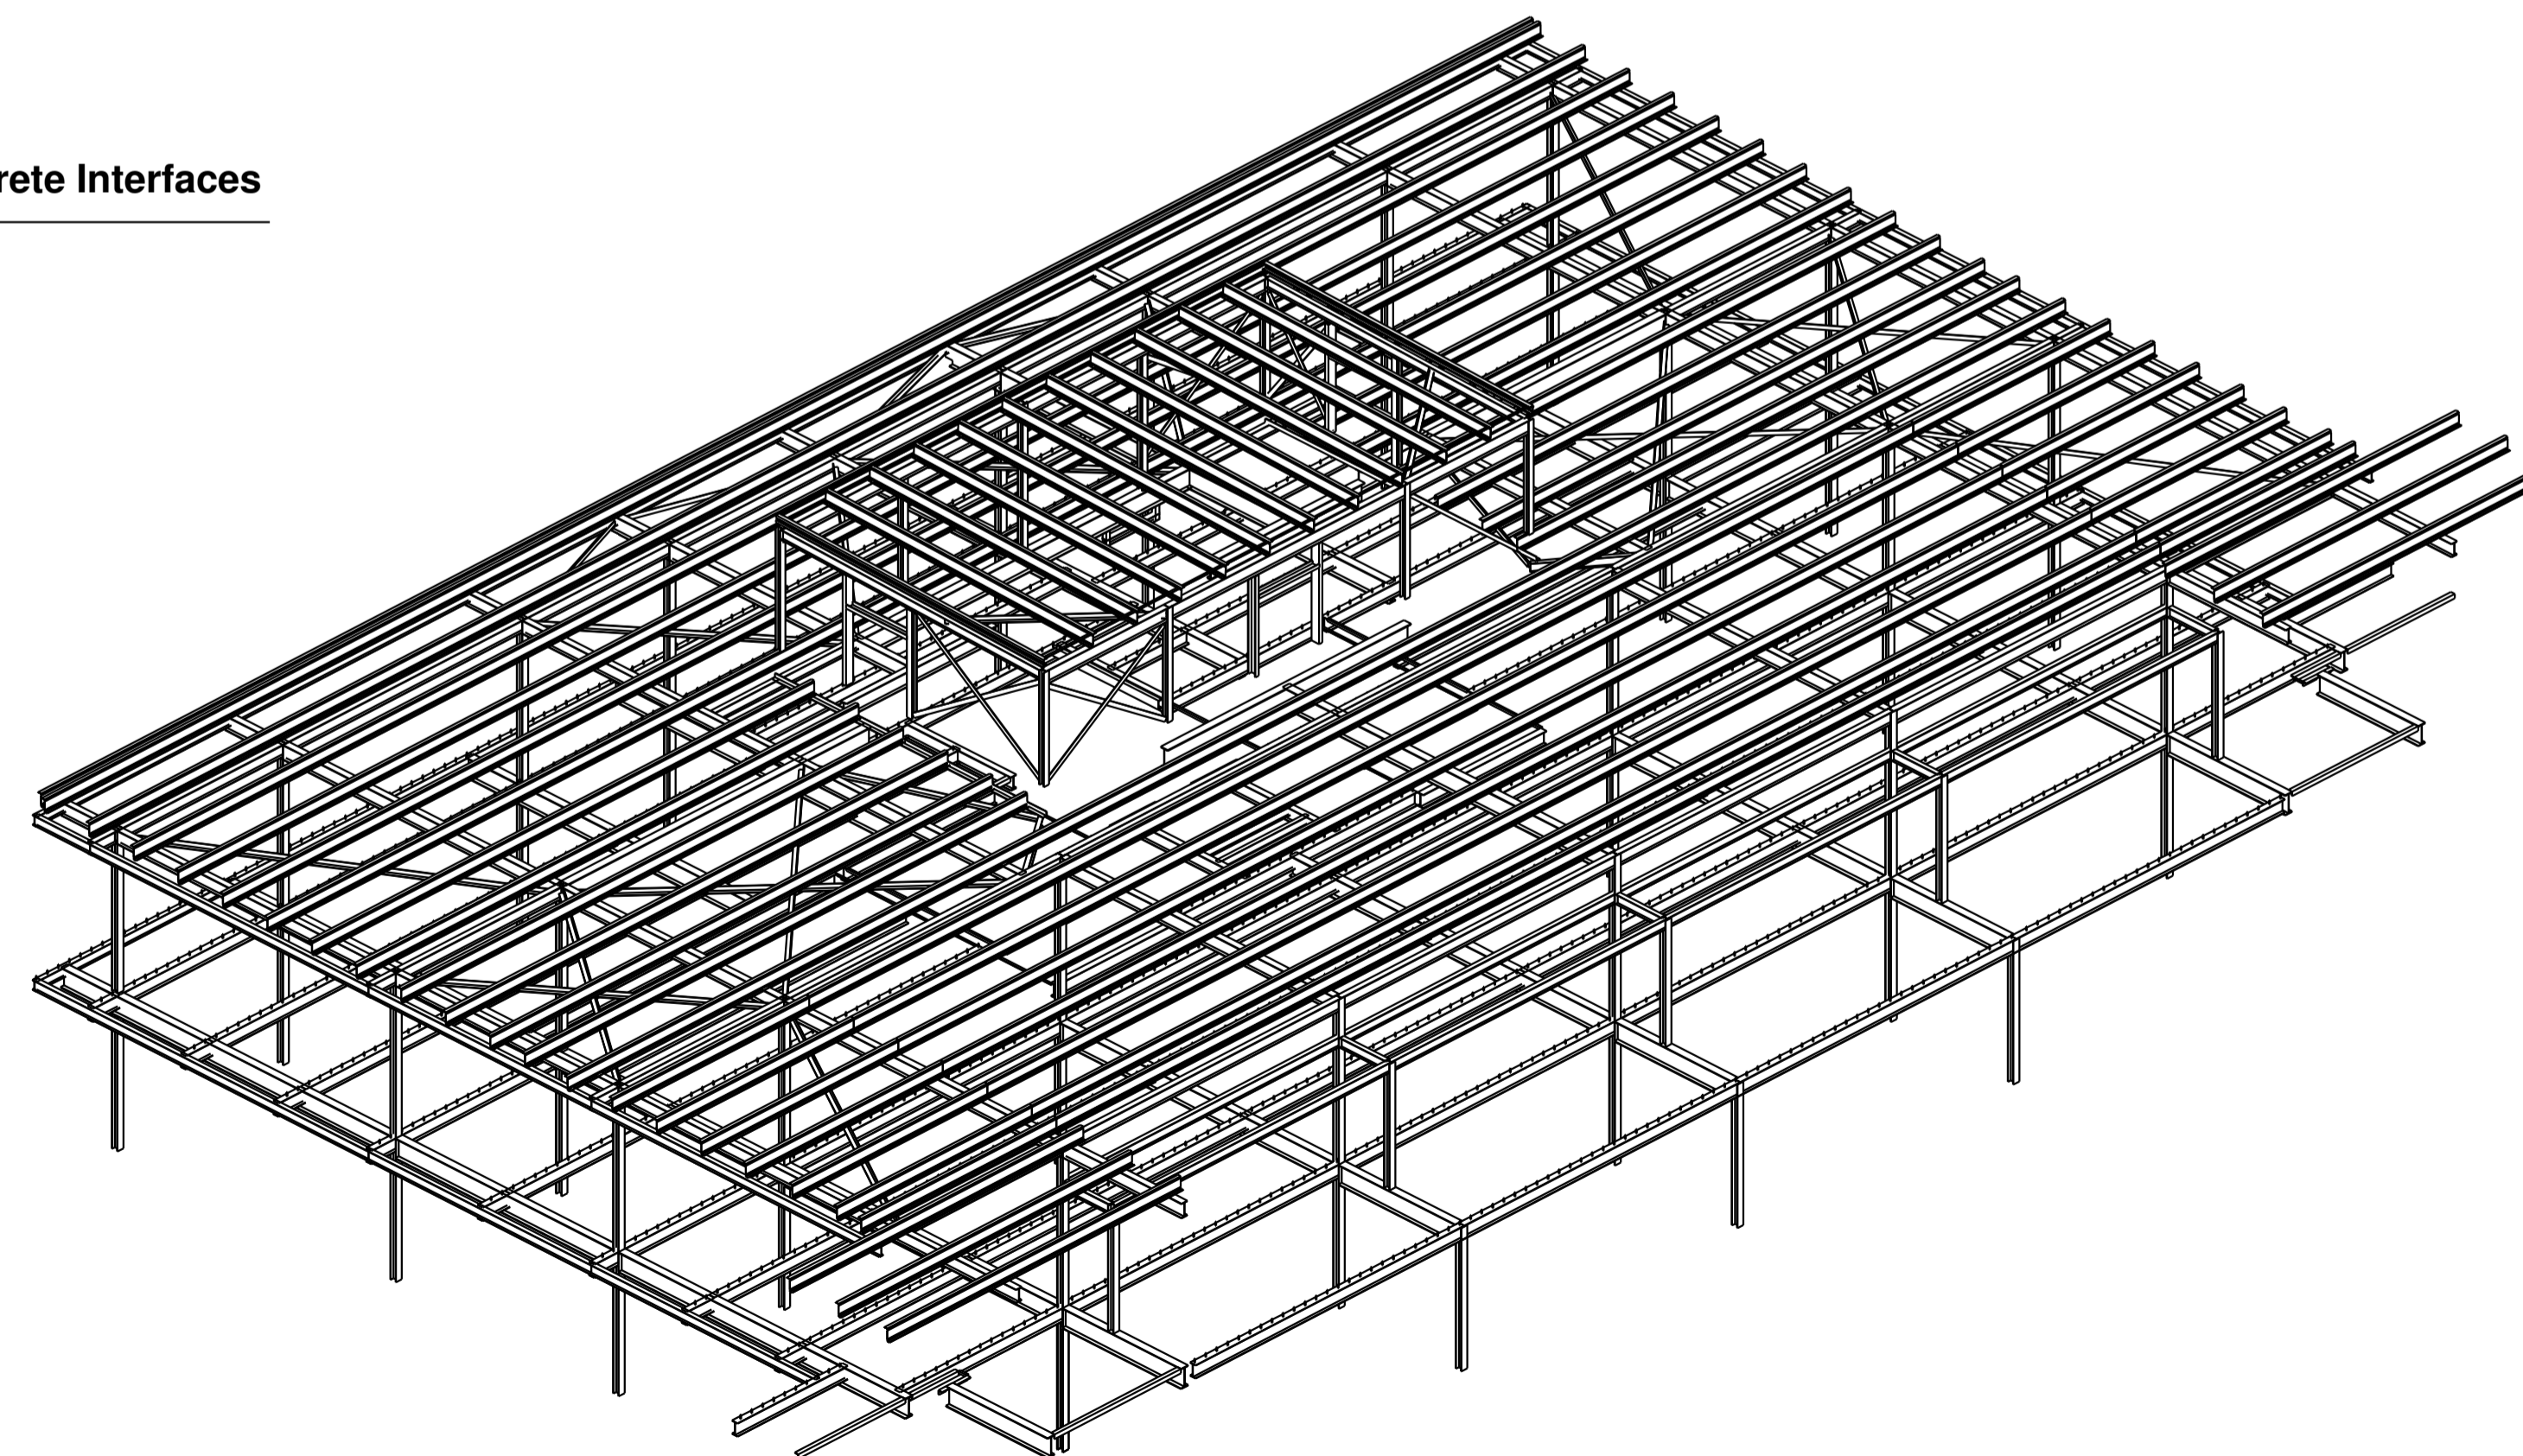

**3-D View ~ Concrete members omitted**  
Scale: NTS

Rev	Date	Description	By	Chd

Copyright and other intellectual property rights in this document and all related documents, drawings, etc. including calculations, is reserved in BSF Consulting Engineers Limited and cannot be used or reproduced for any other purpose than that for which they have been created without the express permission in writing by BSF Consulting Engineers Limited.



PROJECT TITLE

**Guildhall Square  
Southampton**

DRAWING TITLE

**3-D Isometric View**

SCALE	DRAWN	DATE	SIZE
As Noted	JGN	Apr '09	A1
DESIGNED	CHECKED	APPROVED	DATE
AJK			
STATUS	Preliminary		BSF Project No.
			13013
DRAWING No.	13013/A1/024		REVISION
			/